



www.SafePathProducts.com
1-800-497-2003 21 Valley
Court, Chico CA, 95973




CourtEdge™ Reducer Ramps Full Court Wrap

Site Applications




REQUEST YOUR QUOTE ONLINE!

www.SafePathProducts.com/designs

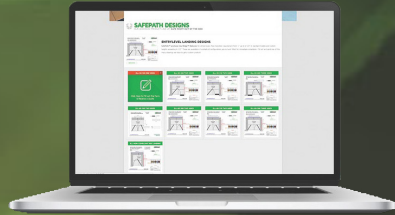

CourtEdge™ Reducer Ramps

- ▲ Slip resistant, durable & safe
- ▲ Pre-assembled & dry-fitted prior to shipping
- ▲ Easily & quickly installed
- ▲ No load weight limitations
- ▲ 100% recycled rubber, made in the USA
- ▲ Assures access code compliance
- ▲ Interior & exterior applications

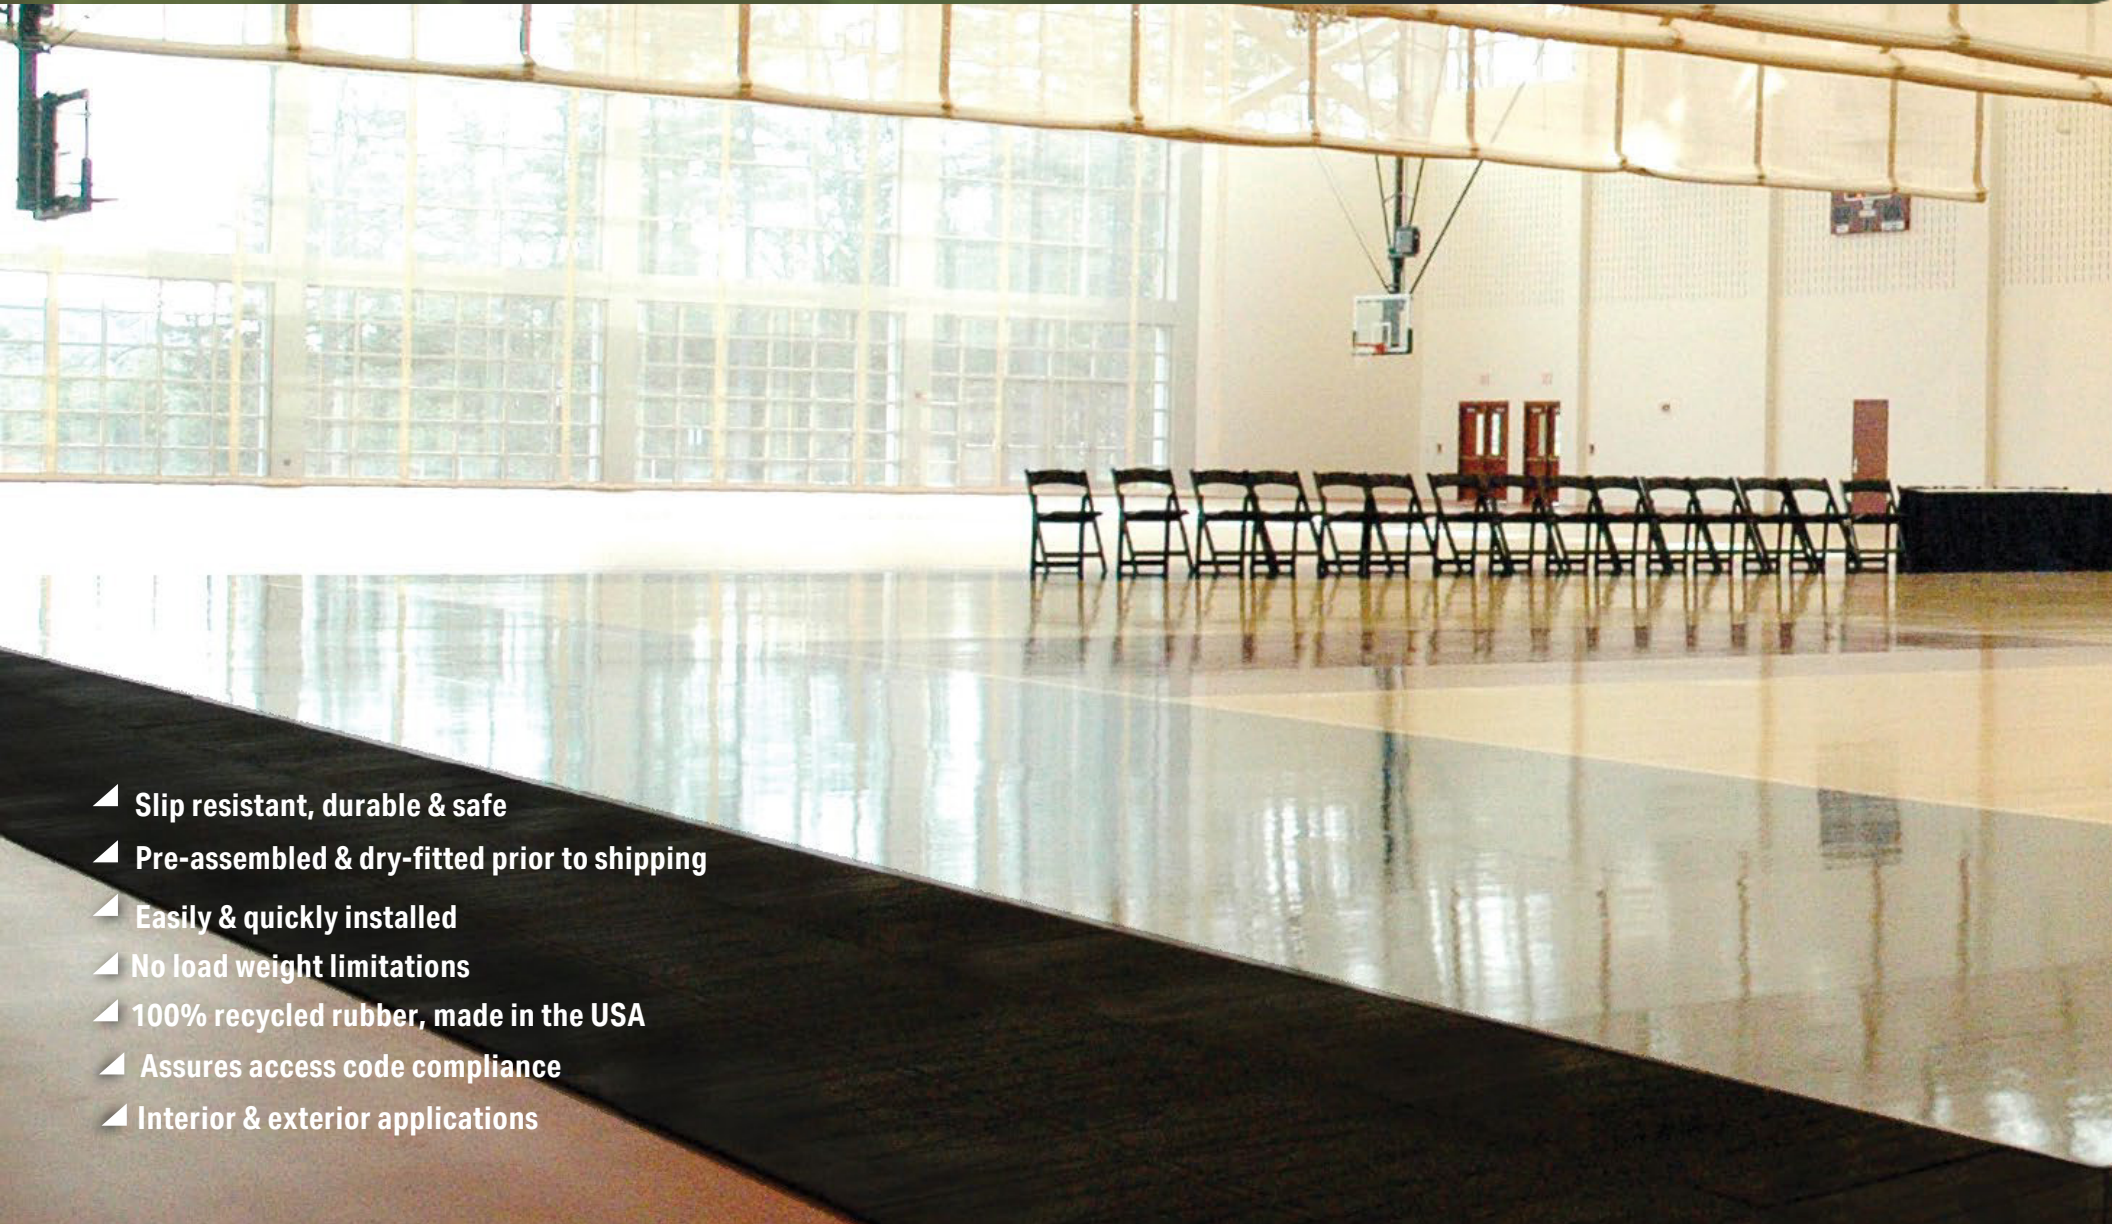


CourtEdge™ Reducer Ramps

PROBLEM:

New sport floors are often placed on top of existing floors, or a more robust floor is installed, creating vertical barriers. This gymnasium had a new basketball court installed which created a 2-1/2" rise around the whole court, which made it non-compliant, not to mention dangerous.

SOLUTION:

SafePath's CourtEdge Reducer 1200's (2-1/2" high) were wrapped around the court, eliminating the barrier, creating a gradual rise and making it ADA compliant and ready to use!



"The world's largest selection of recycled rubber transitions; each project is hand crafted and custom cut to fit."




SCHOOLS & PARKS

Reducers surround a synthetic turf installed on top of an asphalt playground to create a football field.



GYMNASIUMS

Reducers are used in doorways and to surround new and old flooring for compliance and accessibility.

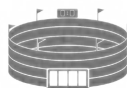

STADIUMS

Reducers are used to surround the fields, at doorways and other areas removing vertical barriers.



CourtEdge™ Reducer Ramps

REDUCER 200

1/2" x 3 1/4" x 32"

No Pattern



REDUCER 300

3/4" x 7" x 36"

No Pattern



REDUCER 400

7/8" x 8" x 36"

No Pattern



REDUCER 500

1" x 10" x 36"

Brick Pattern



REDUCER 600

1 1/4" x 13 1/2" x 36"

Brick Pattern



REDUCER 700

1 1/2" x 18" x 36"

Brick Pattern



REDUCER 800

1 3/4" x 21 1/2" x 36"

Brick Pattern



REDUCER 850

2" x 23 1/2" x 48"

Brick Pattern



REDUCER 900

2" x 23 1/4" x 30"

Diamond Pattern



REDUCER 1000

2 1/4" x 26 1/4" x 30"

Diamond Pattern



REDUCER 1200

2 1/2" x 29 3/4" x 30"

Diamond Pattern



REDUCER 1300

1 1/2" x 29" x 29"

No Pattern



REDUCER 1400

2 3/4" x 30" x 30"

Diamond Pattern





REDUCER 2190

2 3/4" x 33 1/2" x 36"

Brick Pattern



GRIP PATTERNS VARY BY SIZE

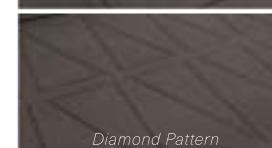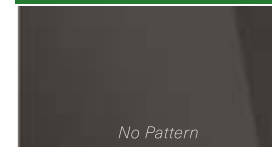





2

1

MRED_1300

Drawing A
1:20 slope, full court wrap using MRED_1300

B

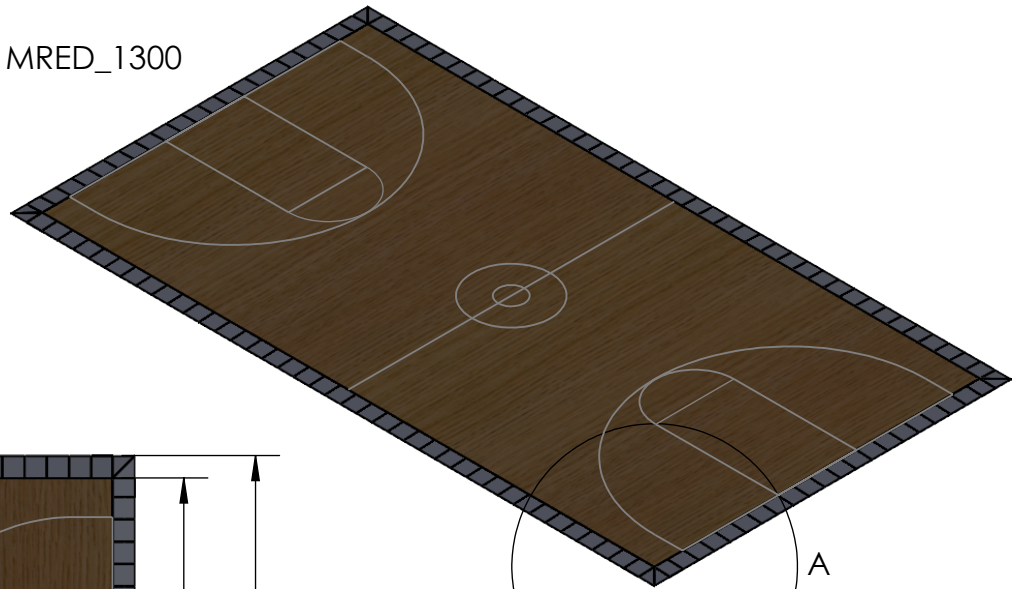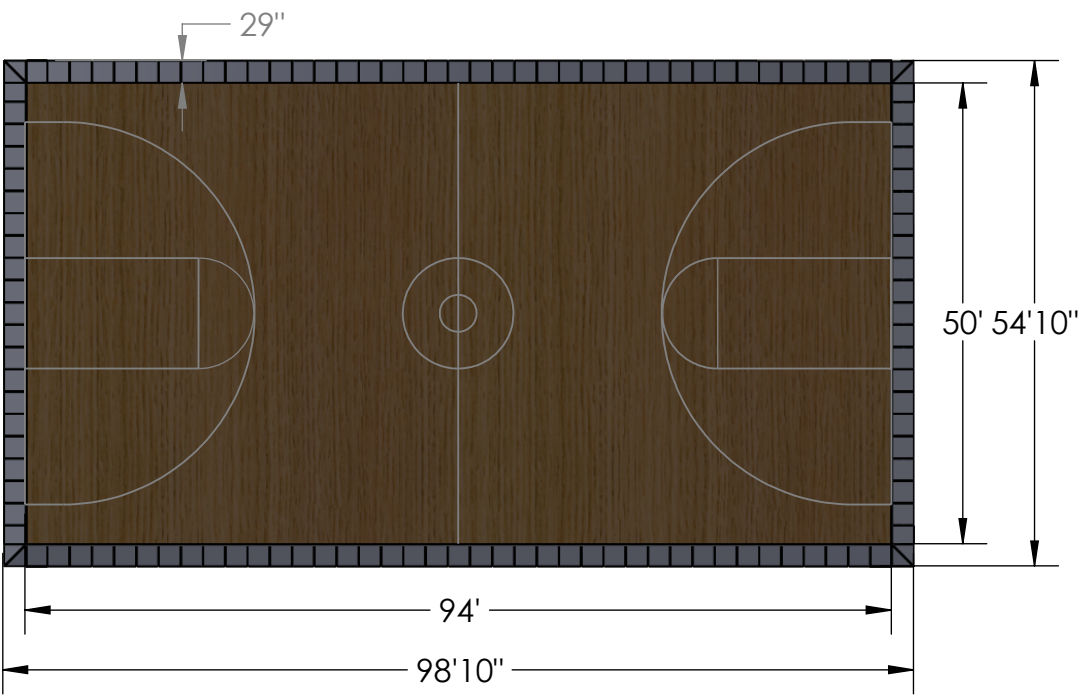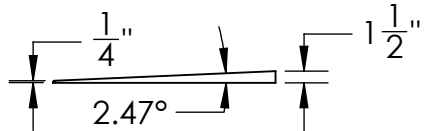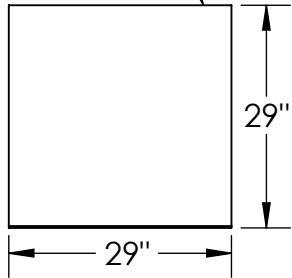

B

A

DETAIL A
SCALE 1 : 125

LAST UPDATE:
8/1/2025

A



PROPRIETARY:
THE INFORMATION
CONTAINED IN THIS
DRAWING IS THE SOLE
PROPERTY OF
SAFEPATH PRODUCTS. ANY
REPRODUCTION IN PART
OR AS A WHOLE
WITHOUT THE WRITTEN
PERMISSION OF
SAFEPATH PRODUCTS IS
PROHIBITED.

CONTACT:
SafePath Products:
1(800)497-2003
Sales:
quote@safepathproducts.com

UNLESS OTHERWISE SPECIFIED:
DIMENSIONS ARE IN **INCHES**

RAMP MODEL:	Drawing A
RAMP HEIGHT:	1 1/2"
RAMP SLOPE:	1:20

2

1





2

1


B

B

MRED_700
Drawing B
>1:12 slope, full court wrap using MRED_700

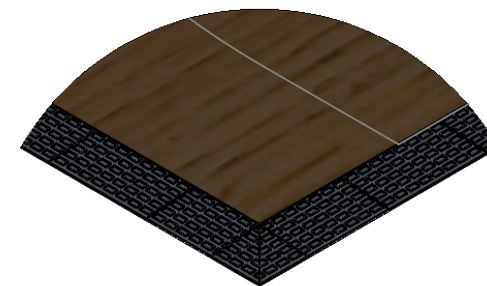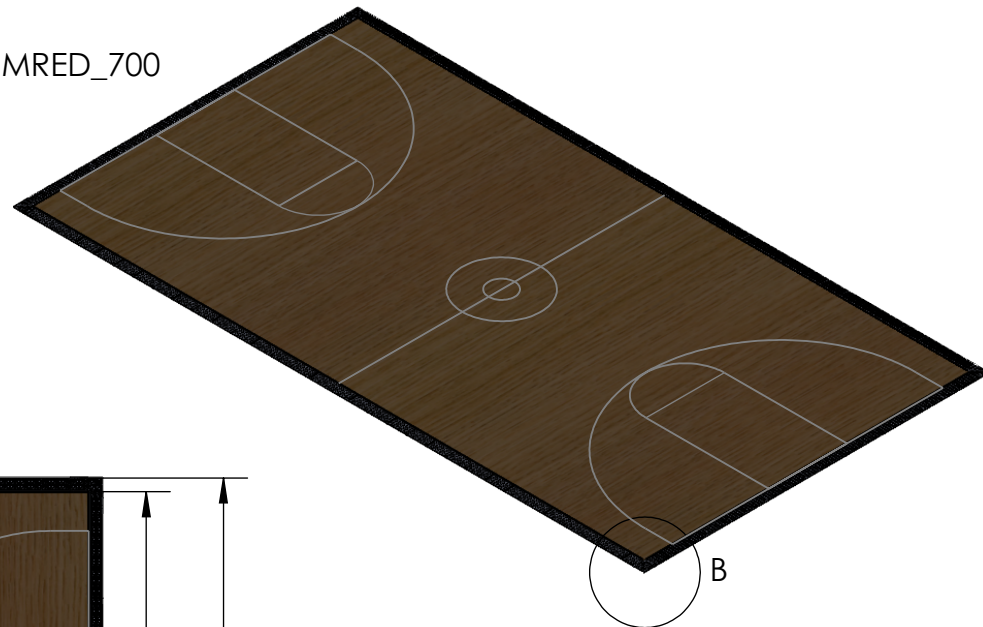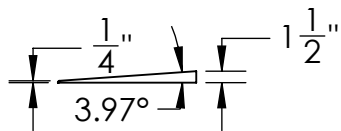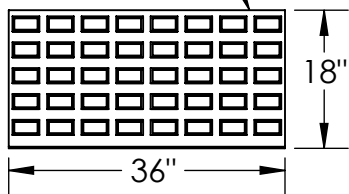

DETAIL B
SCALE 1 : 50

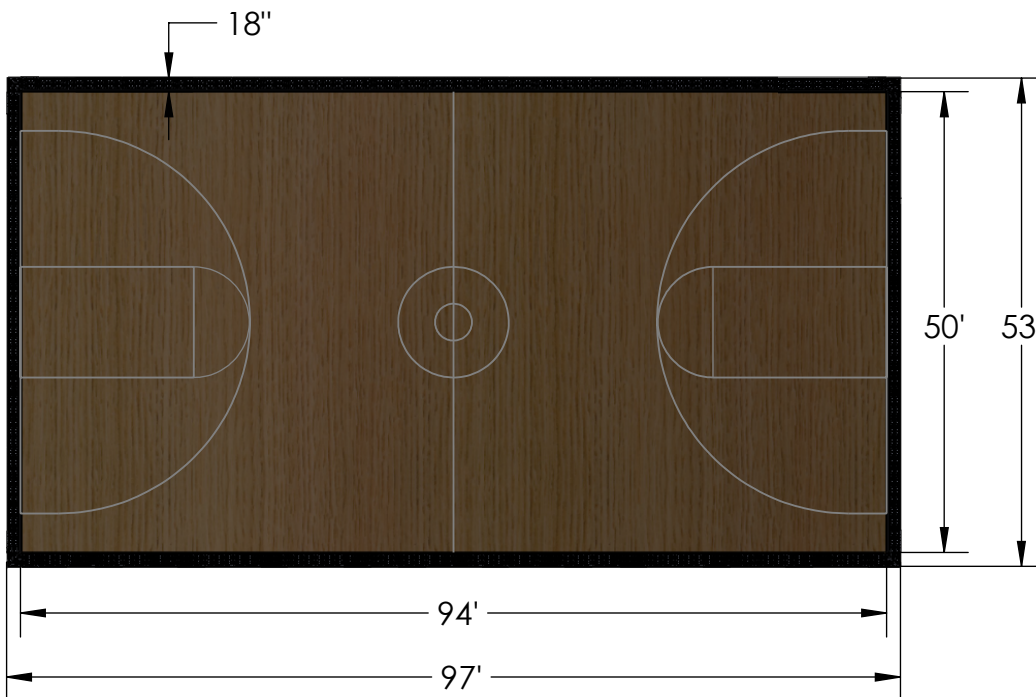

A

A

LAST UPDATE:
8/1/2025



PROPRIETARY:
THE INFORMATION
CONTAINED IN THIS
DRAWING IS THE SOLE
PROPERTY OF
SAFEPATH PRODUCTS. ANY
REPRODUCTION IN PART
OR AS A WHOLE
WITHOUT THE WRITTEN
PERMISSION OF
SAFEPATH PRODUCTS IS
PROHIBITED.

CONTACT:
SafePath Products:
1(800)497-2003
Sales:
quote@safepathproducts.com

UNLESS OTHERWISE SPECIFIED:
DIMENSIONS ARE IN **INCHES**

RAMP MODEL:	Drawing B
RAMP HEIGHT:	1 1/2"
RAMP SLOPE:	>1:12

2




1

2



1

Drawing C
>1:12 slope, full court wrap using MRED_700
with 2 1:20 access points using MRED_1300

MRED_700

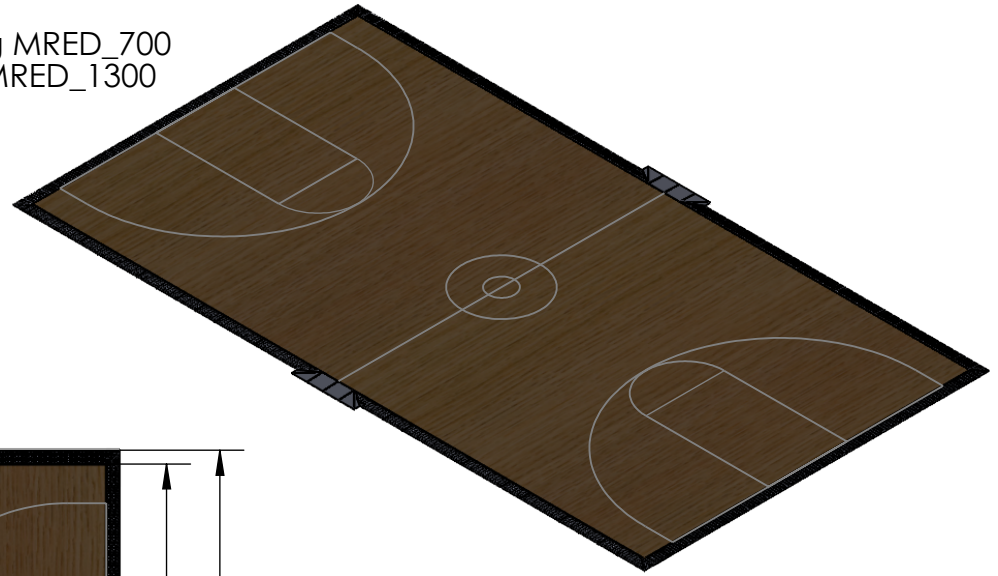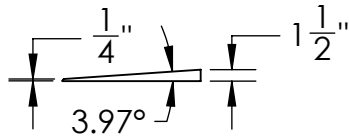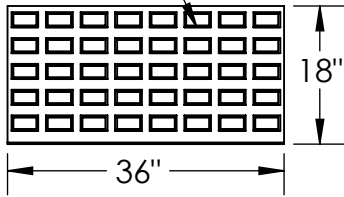

54'10"

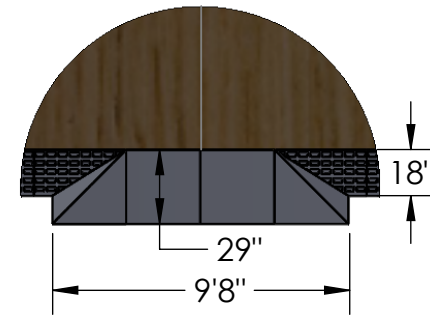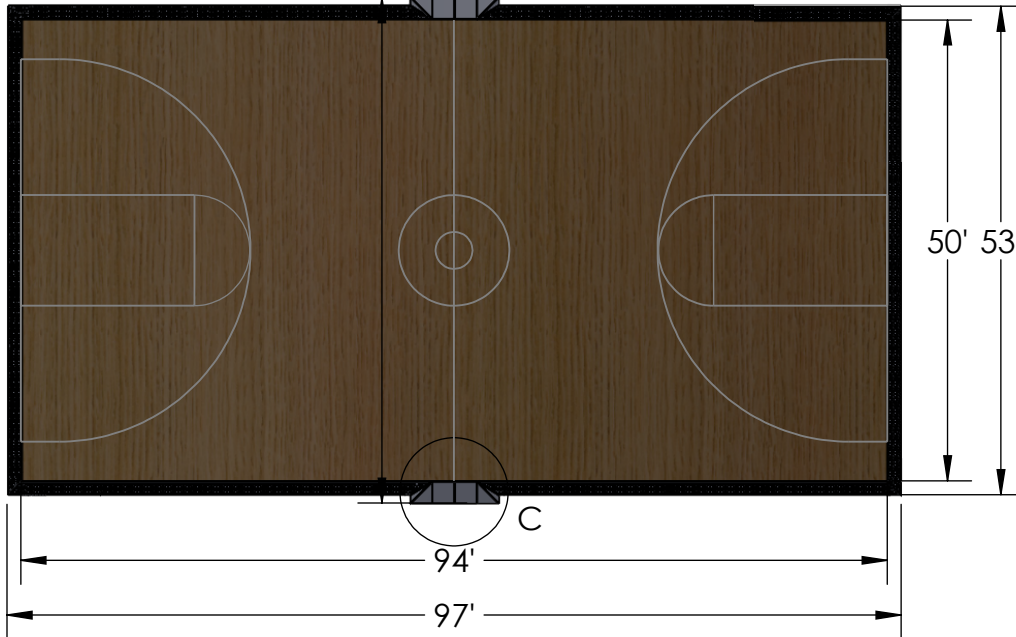

DETAIL C
SCALE 1 : 75

LAST UPDATE:
8/1/2025



PROPRIETARY:
THE INFORMATION
CONTAINED IN THIS
DRAWING IS THE SOLE
PROPERTY OF
SAFEPath PRODUCTS. ANY
REPRODUCTION IN PART
OR AS A WHOLE
WITHOUT THE WRITTEN
PERMISSION OF
SAFEPath PRODUCTS IS
PROHIBITED.

CONTACT:
SafePath Products:
1(800)497-2003
Sales:
quote@safepathproducts.com

UNLESS OTHERWISE SPECIFIED:
DIMENSIONS ARE IN **INCHES**

RAMP MODEL:	Drawing C
RAMP HEIGHT:	1 1/2"
RAMP SLOPE:	>1:12 with 1:20 access

2



1

2



1

Drawing D
1:3 slope, full court wrap using TSE 700

TSE 700

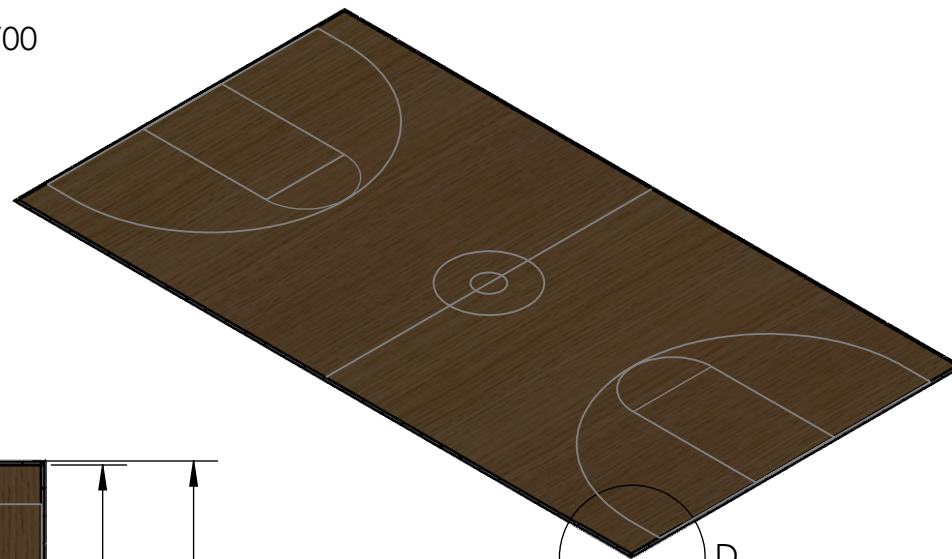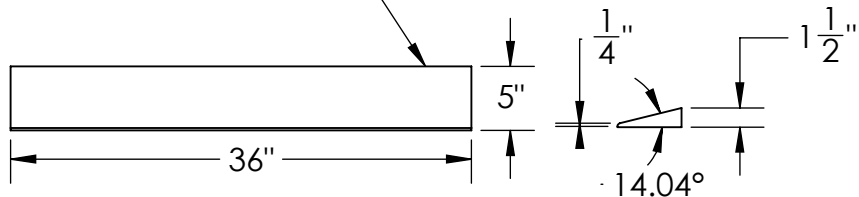

B

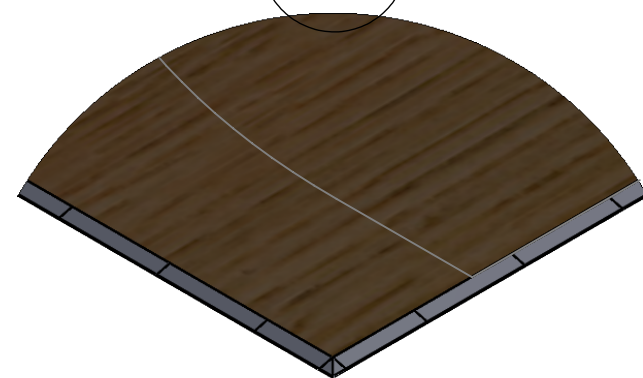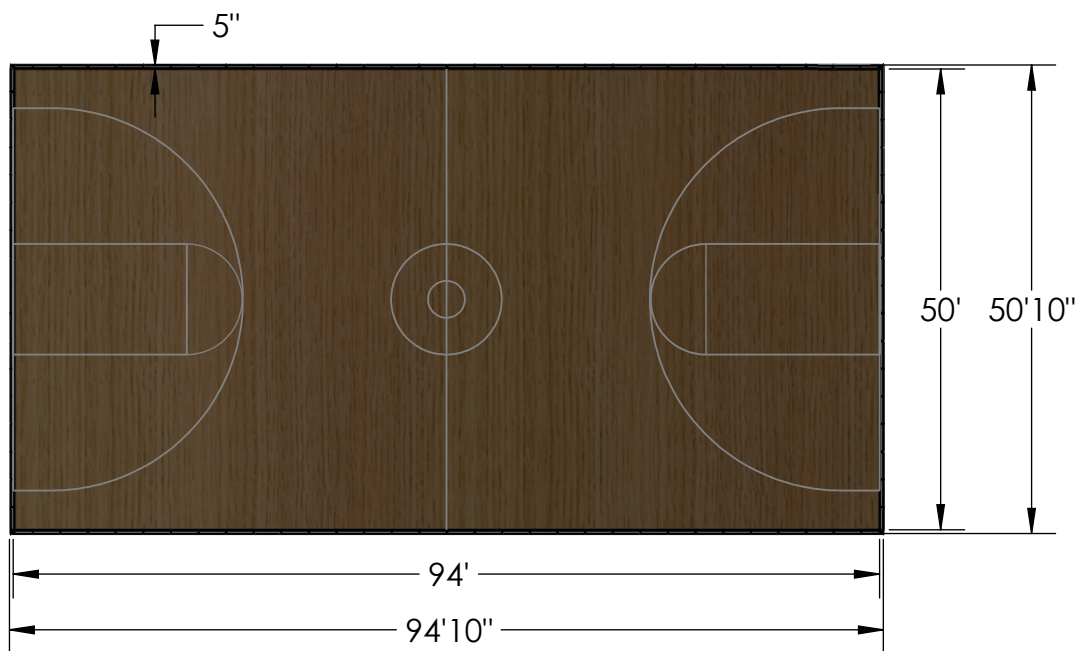

D

DETAIL D
SCALE 1 : 50

LAST UPDATE:
8/1/2025

A



PROPRIETARY:
THE INFORMATION
CONTAINED IN THIS
DRAWING IS THE SOLE
PROPERTY OF
SAFEPath PRODUCTS. ANY
REPRODUCTION IN PART
OR AS A WHOLE
WITHOUT THE WRITTEN
PERMISSION OF
SAFEPath PRODUCTS IS
PROHIBITED.

CONTACT:
SafePath Products:
1(800)497-2003
Sales:
quote@safepathproducts.com

UNLESS OTHERWISE SPECIFIED:
DIMENSIONS ARE IN **INCHES**

RAMP
MODEL:
RAMP
HEIGHT:
RAMP
SLOPE:

Drawing D
1 1/2"
1:3

2



1

2


1

Drawing E
1:3 slope, full court wrap using TSE 700
with 2 1:20 access points using MRED_1300

B

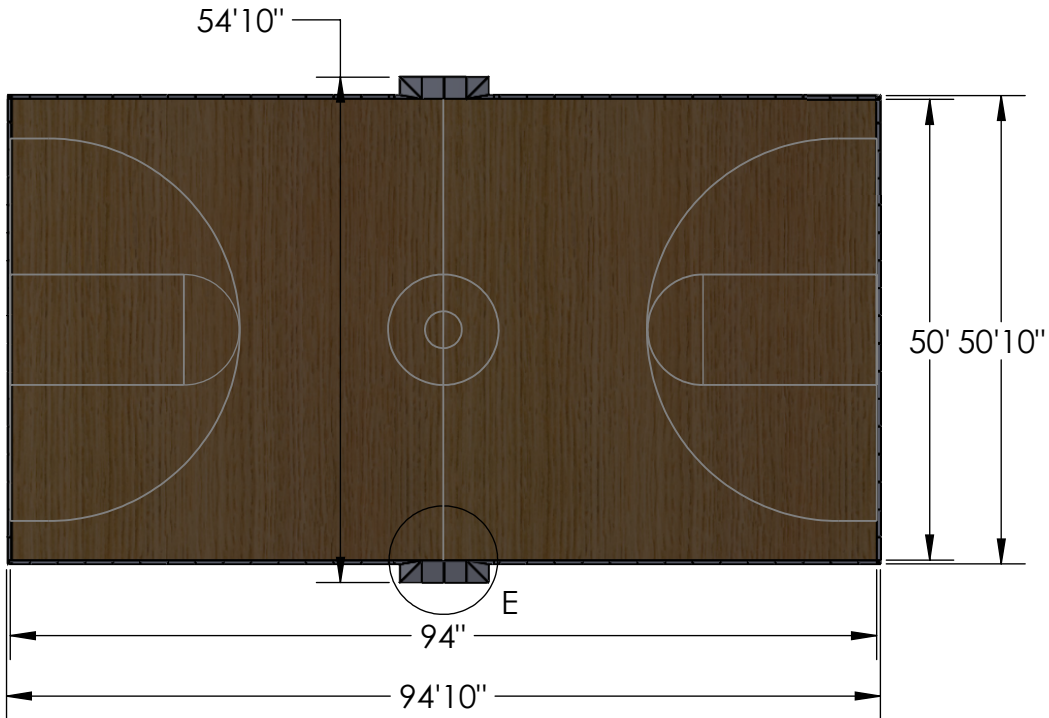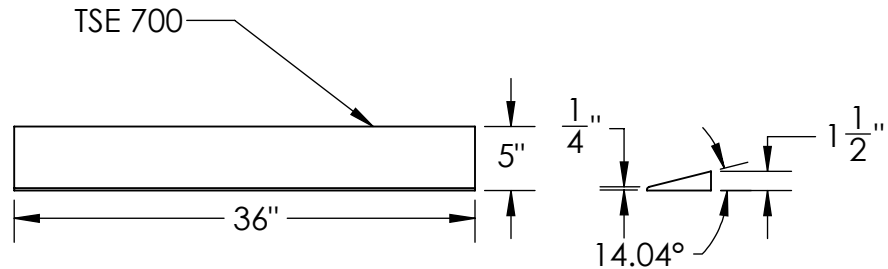

B

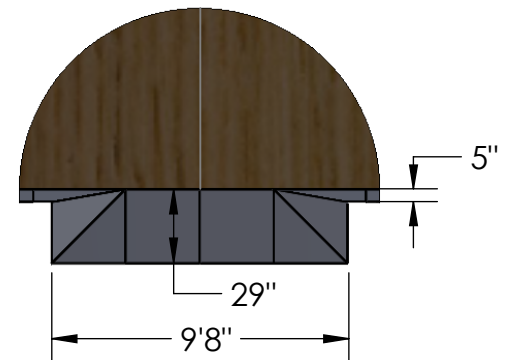

DETAIL E
SCALE 1 : 75

LAST UPDATE:
8/1/2025

A

A



PROPRIETARY:
THE INFORMATION
CONTAINED IN THIS
DRAWING IS THE SOLE
PROPERTY OF
SAFEPATH PRODUCTS. ANY
REPRODUCTION IN PART
OR AS A WHOLE
WITHOUT THE WRITTEN
PERMISSION OF
SAFEPATH PRODUCTS IS
PROHIBITED.

CONTACT:
SafePath Products:
1(800)497-2003
Sales:
quote@safepathproducts.com

UNLESS OTHERWISE SPECIFIED:
DIMENSIONS ARE IN **INCHES**

RAMP MODEL:	Drawing E
RAMP HEIGHT:	1 1/2"
RAMP SLOPE:	1:3 with 1:20 access

2

1